


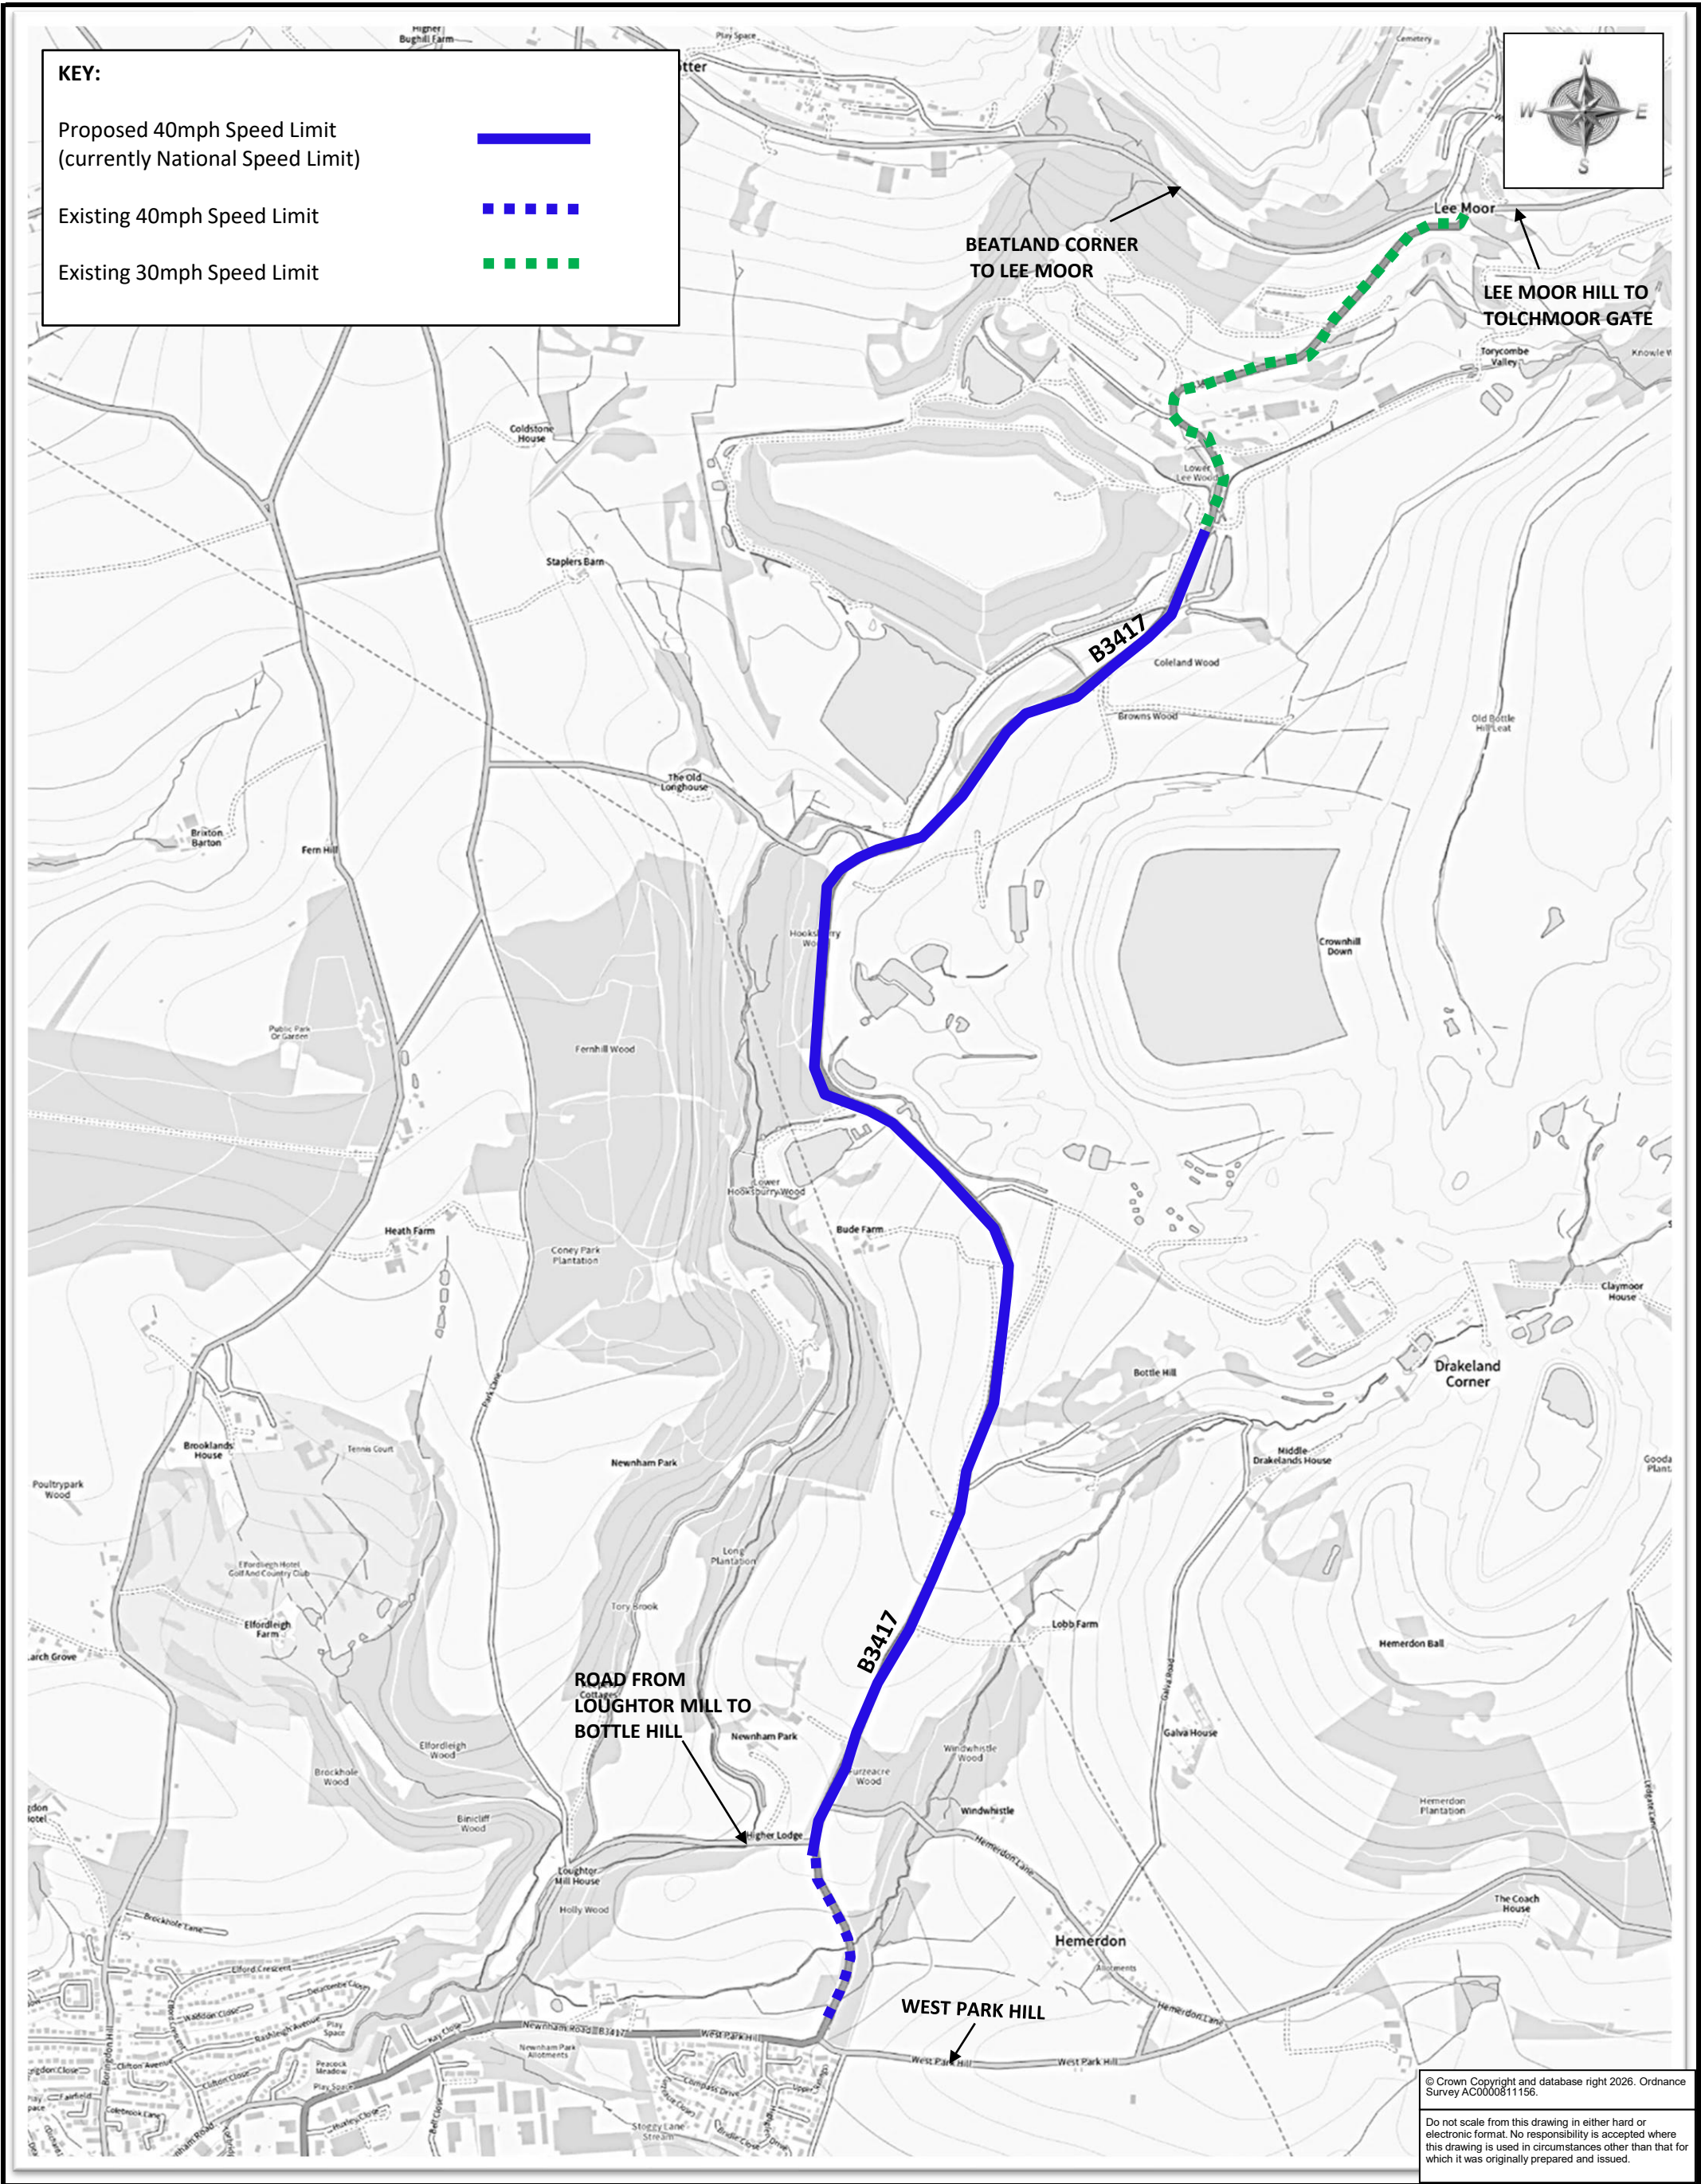

© Crown Copyright and database right 2026. Ordnance Survey AC0000811156.

Do not scale from this drawing in either hard or electronic format. No responsibility is accepted where this drawing is used in circumstances other than that for which it was originally prepared and issued.



Rob Richards - Director of Climate Change, Environment and Transport

Traffic Orders, Policy and Programme Team

Devon County Council

PO Box 968

Exeter

EX1 9DQ

Telephone 0345 155 1004

SCHEME	B3417, HEMERDON TO LEE MOOR	
DRAWING	PROPOSED 40MPH SPEED LIMIT	

drawn by	scale
MS	NTS
date	O.S.Ref
26-May-2026	255895, 58197
drawing number	
ENV6342/1 (A)	